

GENERAL NOTES

1. TOP OF SLAB ELEVATION = 100'-0" = SEE CIVIL
2. FOR BASE PLATE DETAILS, SEE SHEET S-003
3. T.O. FTG. EL= 98'-0" FOR ALL EXTERIOR FOOTINGS U.N.O.
4. T.O. FTG. EL= 99'-4" FOR ALL INTERIOR FOOTINGS U.N.O.
5. FACE OF STUD IS INSET 1/2" FROM FACE OF CONCRETE, SEE SECTIONS
6. GENERAL CONTRACTOR TO COORDINATE DIMENSIONS TO ELEVATOR PIT AND RAIL COLUMNS WITH ELEVATOR MANUFACTURER
7. PROVIDE 3/4" RECESS AT ALL PORCELAIN/CERAMIC FLOOR TILE LOCATIONS. COORDINATE WITH ARCHITECTURAL AND INTERIOR FINISH PLANS FOR LOCATIONS.


KEYED NOTES

1. 5" CONCRETE SLAB-ON-GROUND WITH #3 BARS @ 18" O.C. EACH DIRECTION CENTERED IN SLAB
2. FLOOR DRAIN, SEE PLUMBING DRAWINGS. SLOOP FLOOR TO DRAIN
3. TYPE 1 BRACED FRAME BASE PLATE. SEE A3/S-202 FOR BRACED FRAME COLUMN BASE PLATE SCHEDULE
4. TYPE 2 BRACED FRAME BASE PLATE. SEE A3/S-202 FOR BRACED FRAME COLUMN BASE PLATE SCHEDULE
5. COORDINATE SLAB OPENING WITH 500-SERIES HYDROWORK POOL.
6. PROVIDE 5/8" THICK BASE PLATE TYPE D WITH (2) 3/4" SIMPSON TITAN ANCHORS EMBED 4" MIN. INTO CONCRETE. SEE SHEET S-005

LEGEND

- 1-5/8"x6"x18GA STEEL STUDS @ 16" O.C. SEE ARCHITECTURAL DRAWINGS FOR SHEATHING REQUIREMENTS
- SPOT FOOTING MARK. SEE SCHEDULE ON SHEET S-004 FOR REQUIREMENTS
- CNTR CENTERLINE OF COLUMN
- F.O.C. FACE OF CONCRETE
- AREA OF RECESSED SLAB. SEE DETAIL ON SHEET S-005 AND ARCHITECTURAL DRAWINGS FOR LOCATIONS AND DEPTH OF RECESS

KEY PLAN

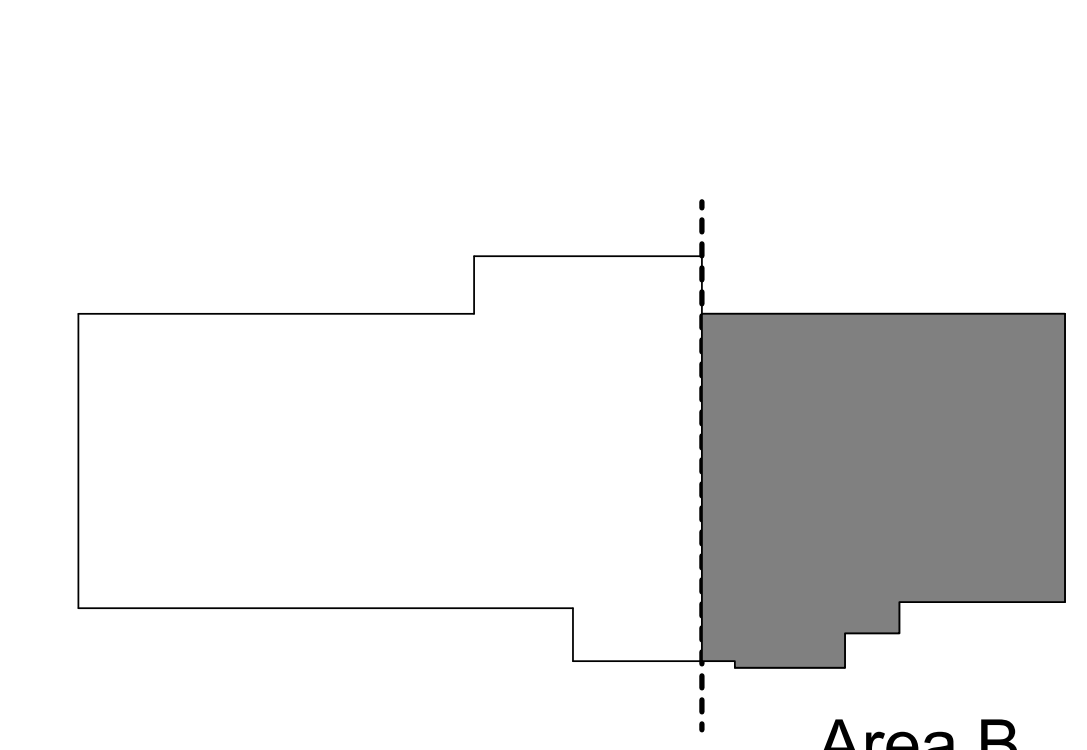

dg
 THE HARTMAN • MAJEWSKI
DESIGN GROUP
 Architects • Engineers • Interior Design
 Planners • Urban Designers • LEED®
 120 Vassar Dr SE Suite 100
 Albuquerque New Mexico 87106
 T 505 242 6880 • F 505 242 6881
 CONSULTANT

QPEC
 QUIROGA - PFEIFFER
 ENGINEERING CORPORATION

STAMP

 9/10/20

100% CONSTRUCTION
 DOCUMENT SUBMITTAL
 PROJECT NAME
**CENTER OF EXCELLENCE
 FOR ORTHOPAEDIC
 SURGERY AND
 REHABILITATION**
 3001 BROADMOOR BOULEVARD NE
 RIO RANCHO, NEW MEXICO 87144



FULL CONSTRUCTION
 BUILDOUT

REVISIONS

NO.	DATE	DESCRIPTION
6	09/28/20	ADDENDUM 005
5	09/21/20	ADDENDUM 004
3	09/10/20	FULL CONSTRUCTION BUILDOUT
2	08/11/20	ADDENDUM 002
1	08/07/20	ADDENDUM 001

Copyright: Design Group
 Drawn by: RMR
 Checked by:
 Date: SEPTEMBER 10TH, 2020
 Project number: 7063

SHEET TITLE
**FOUNDATION PLAN -
 AREA B NORTH**
 SHEET NUMBER
S-102

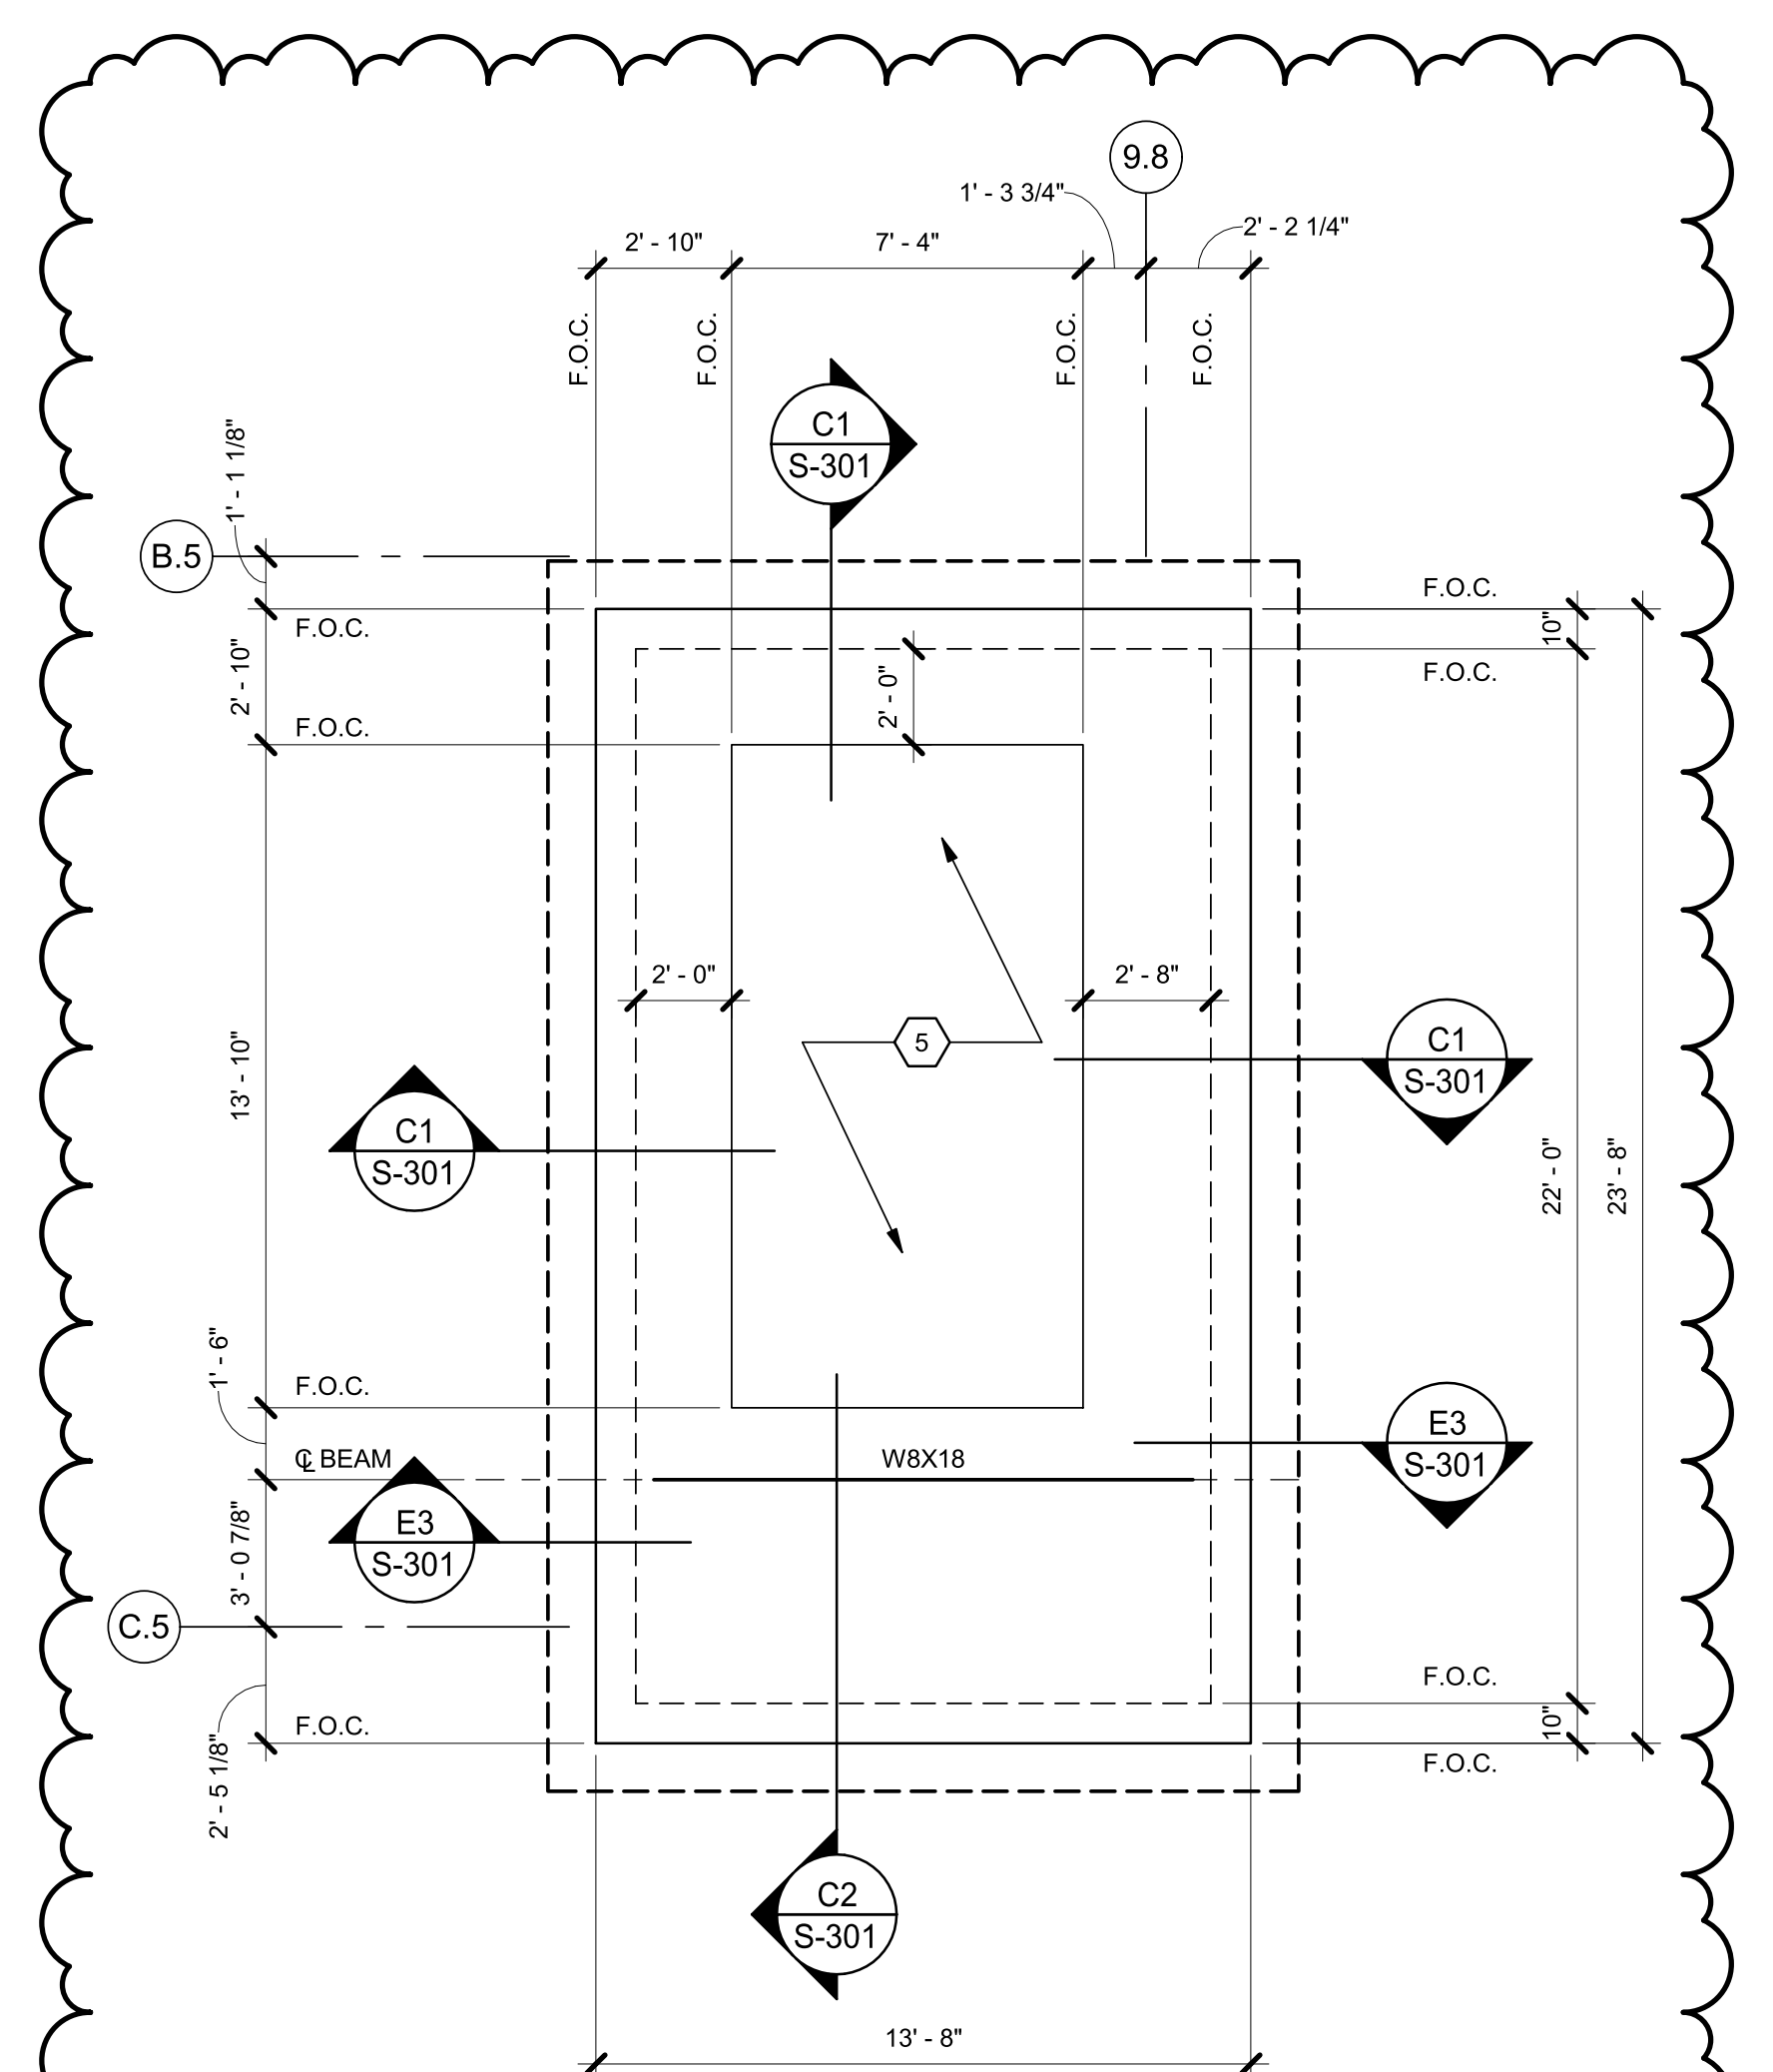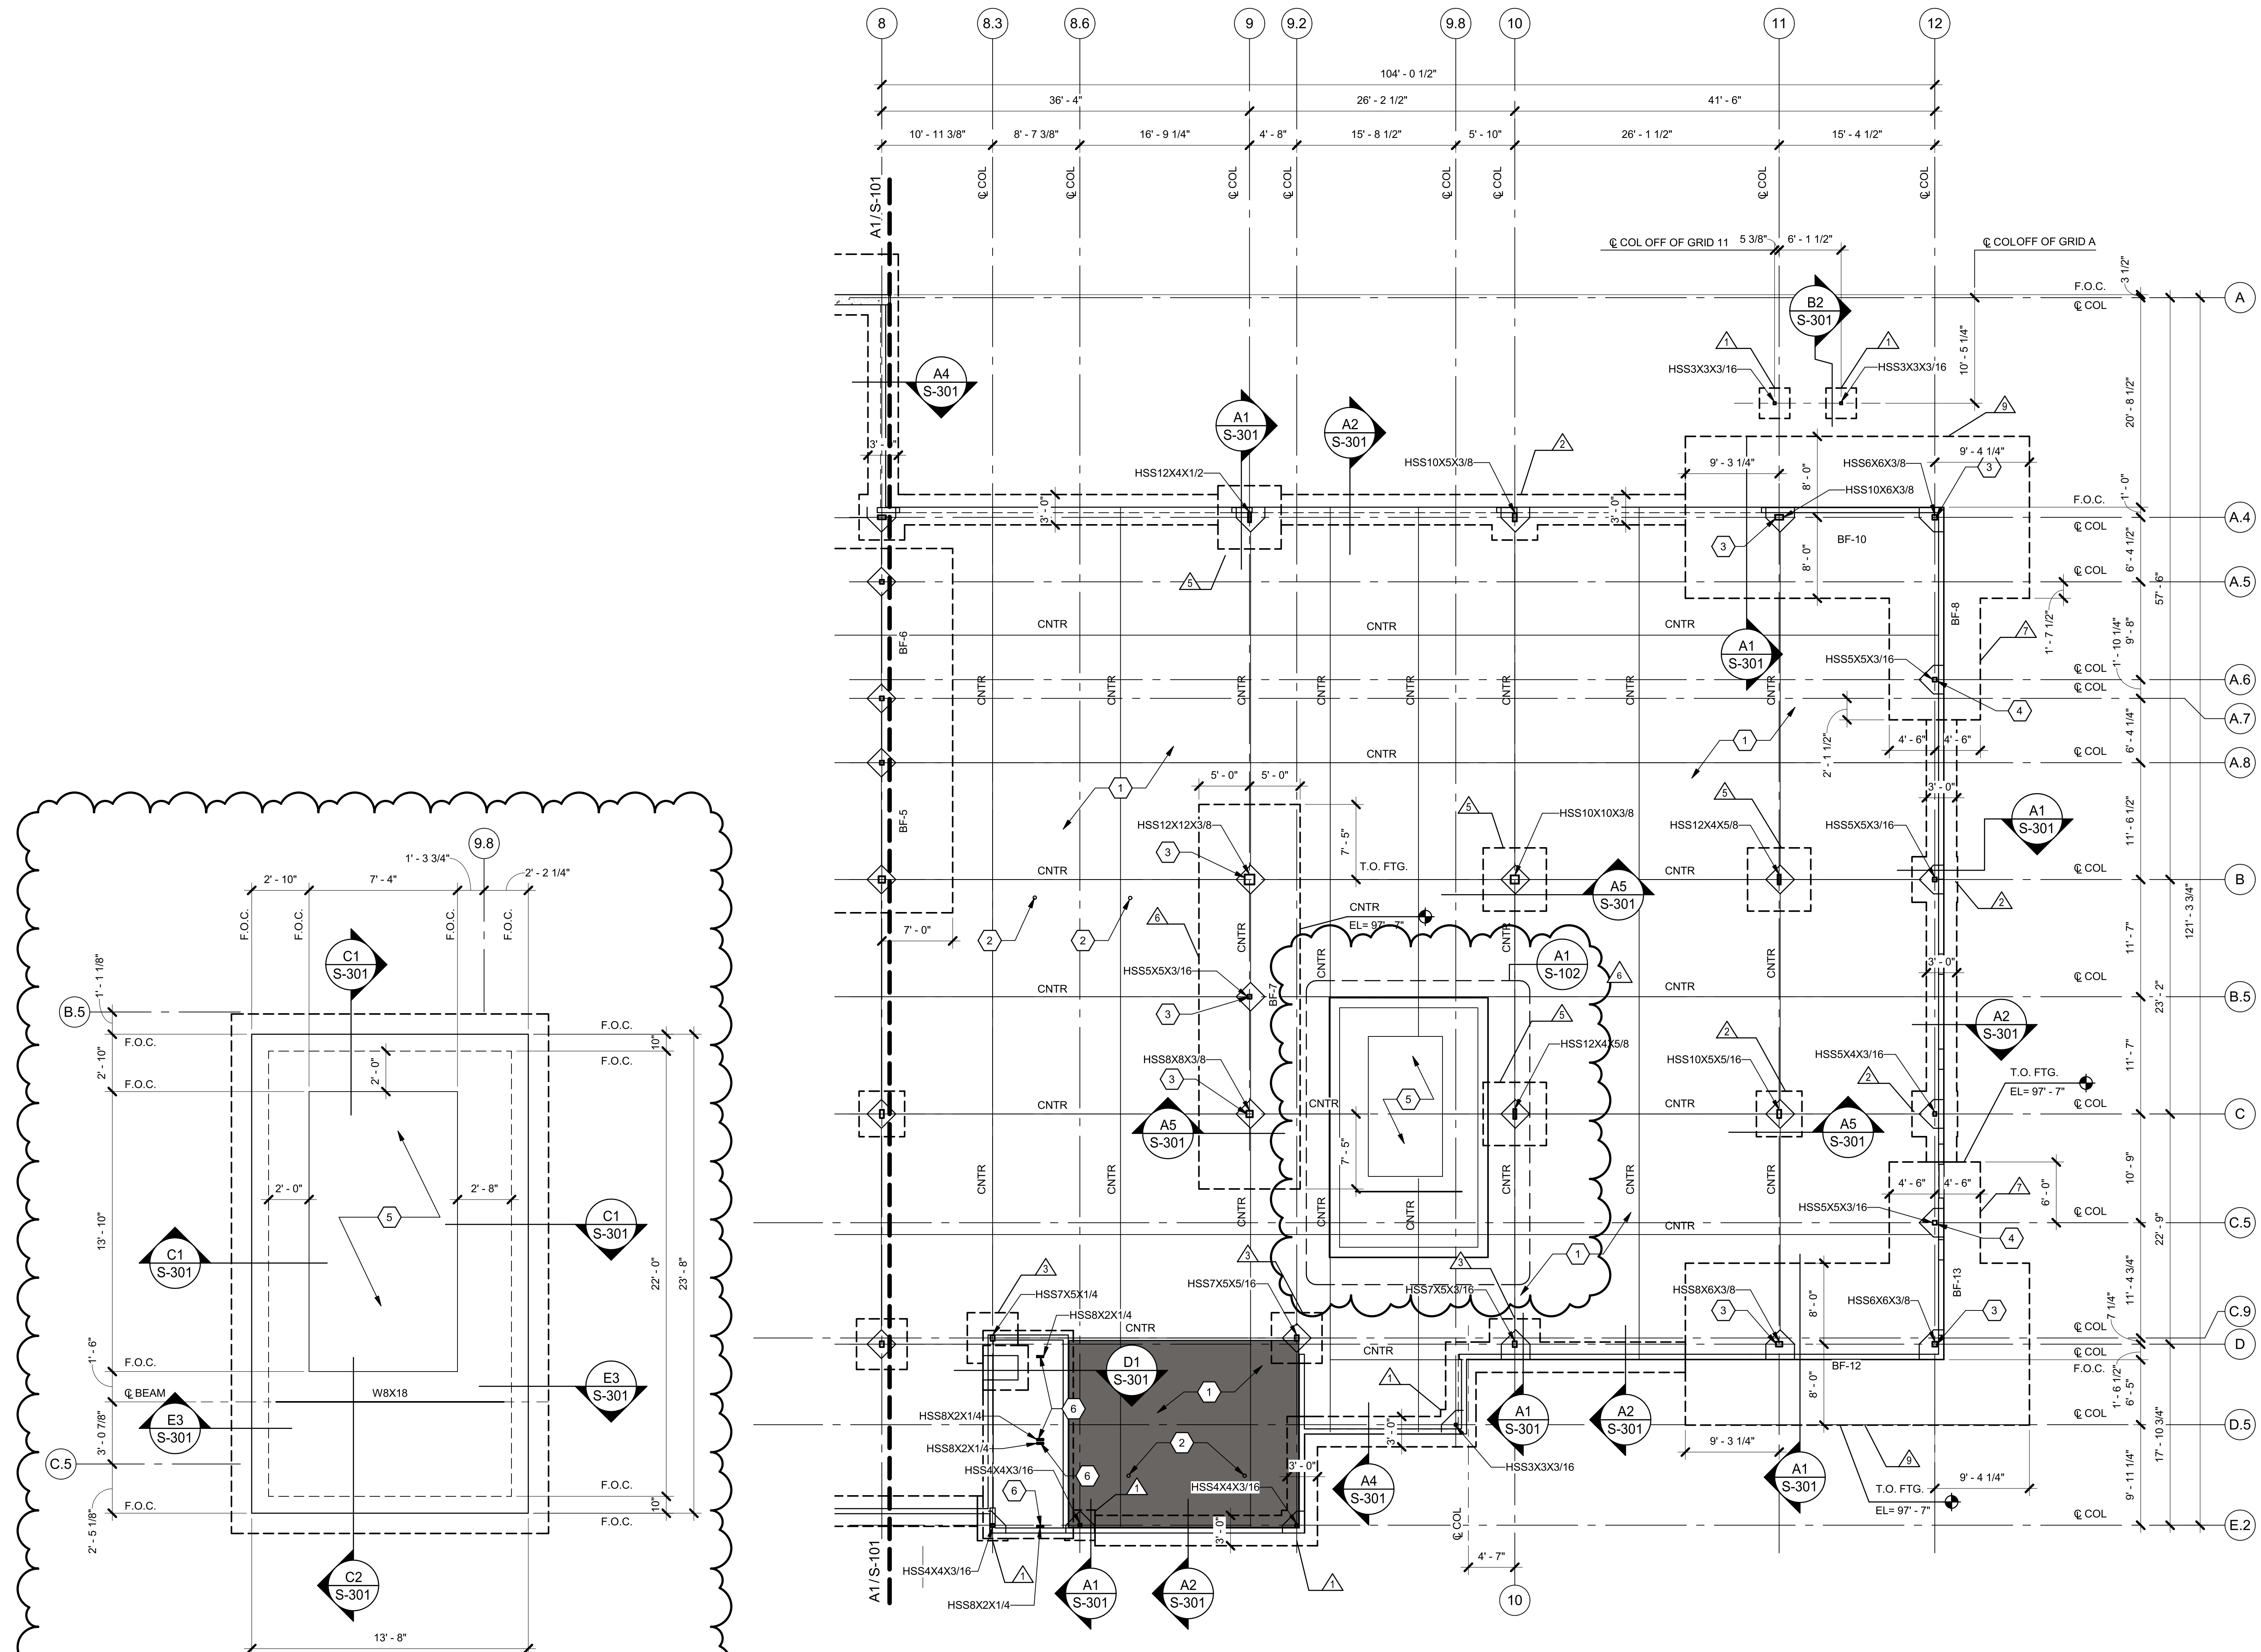

A2 FOUNDATION PLAN - AREA B NORTH
 Scale: 1/8" = 1'-0"

A1 FOUNDATION PLAN DETAIL
 Scale: 1/4" = 1'-0"